


University of Kansas
Art and Design Gallery Floor Plan
Scale: 3/32" = 1'

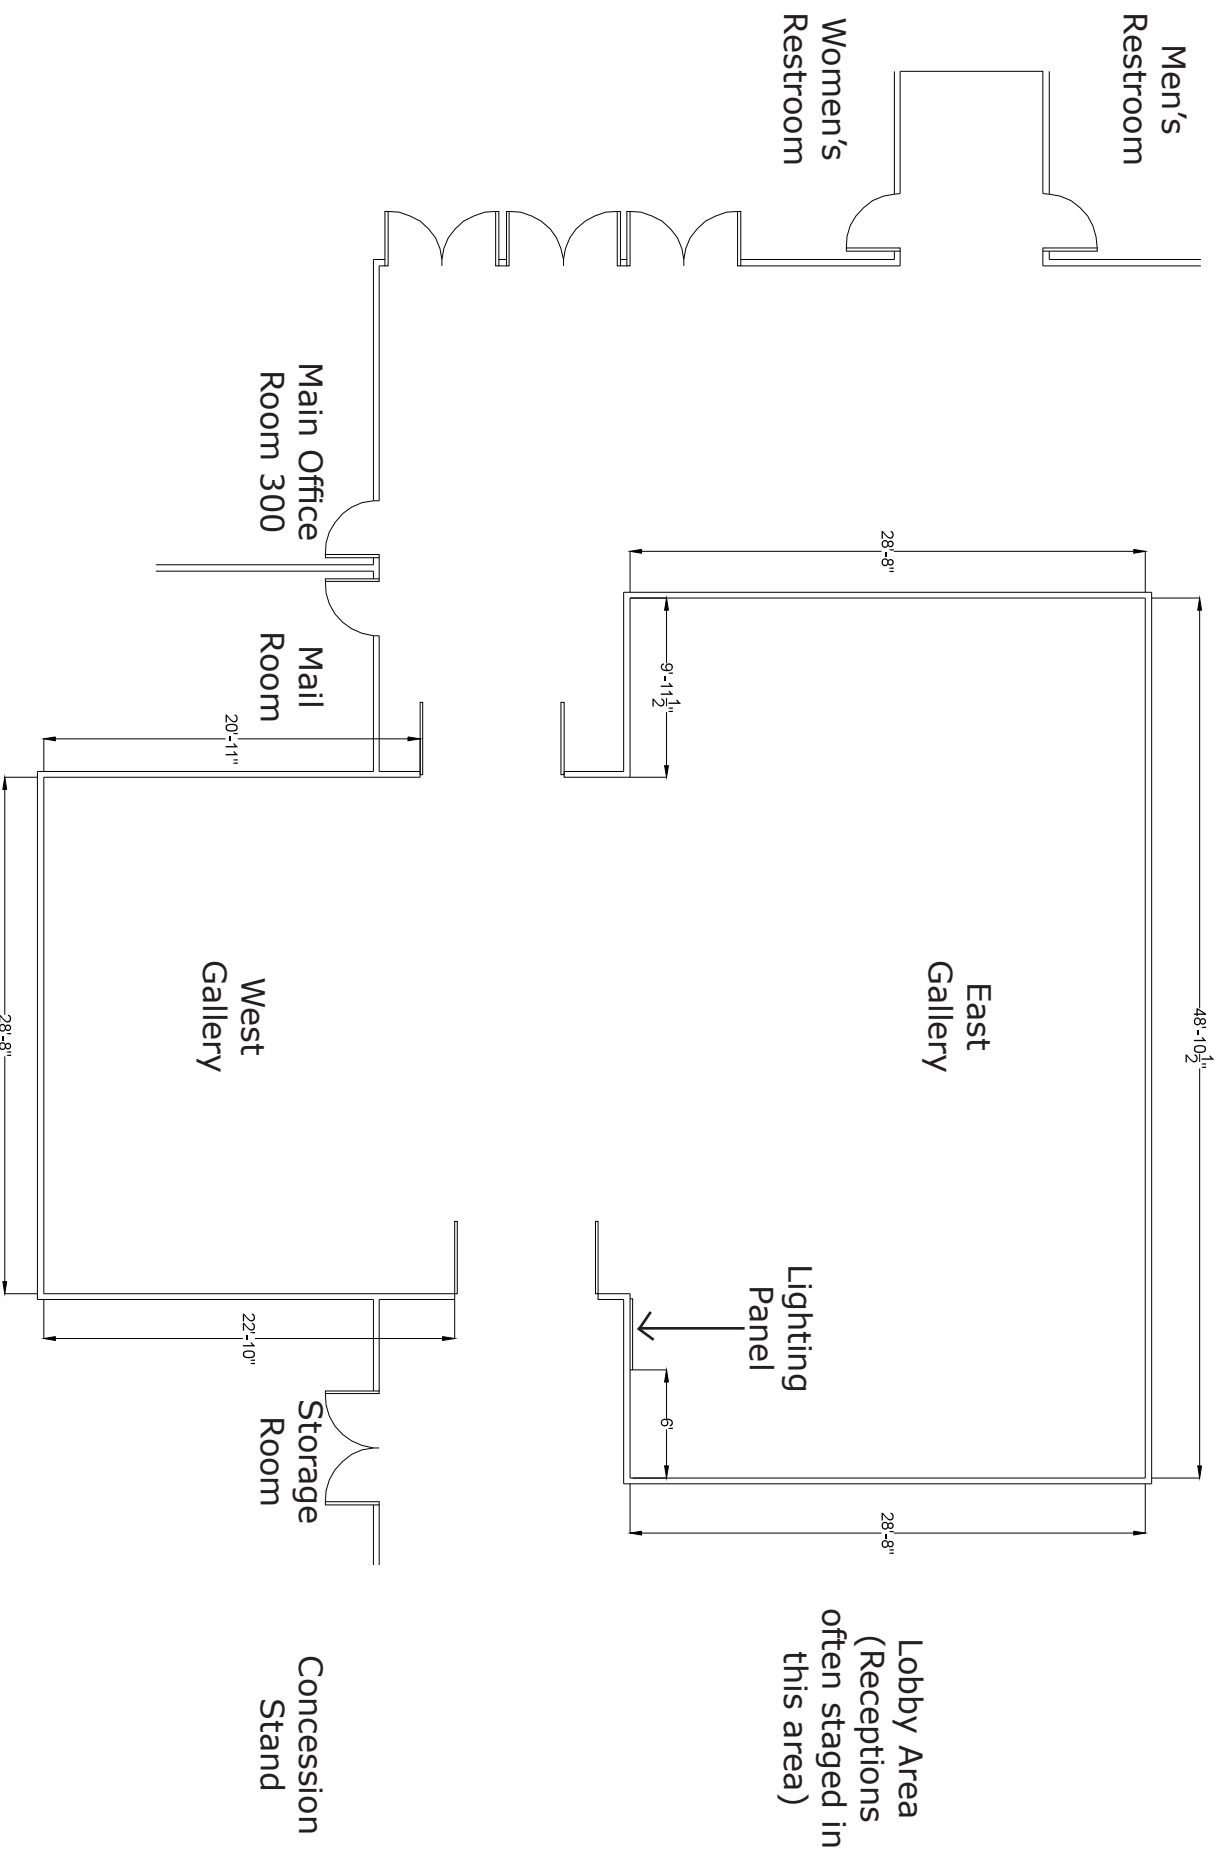

University of Kansas
Art and Design Gallery Floor Plan
Scale: 3/32" = 1'

